
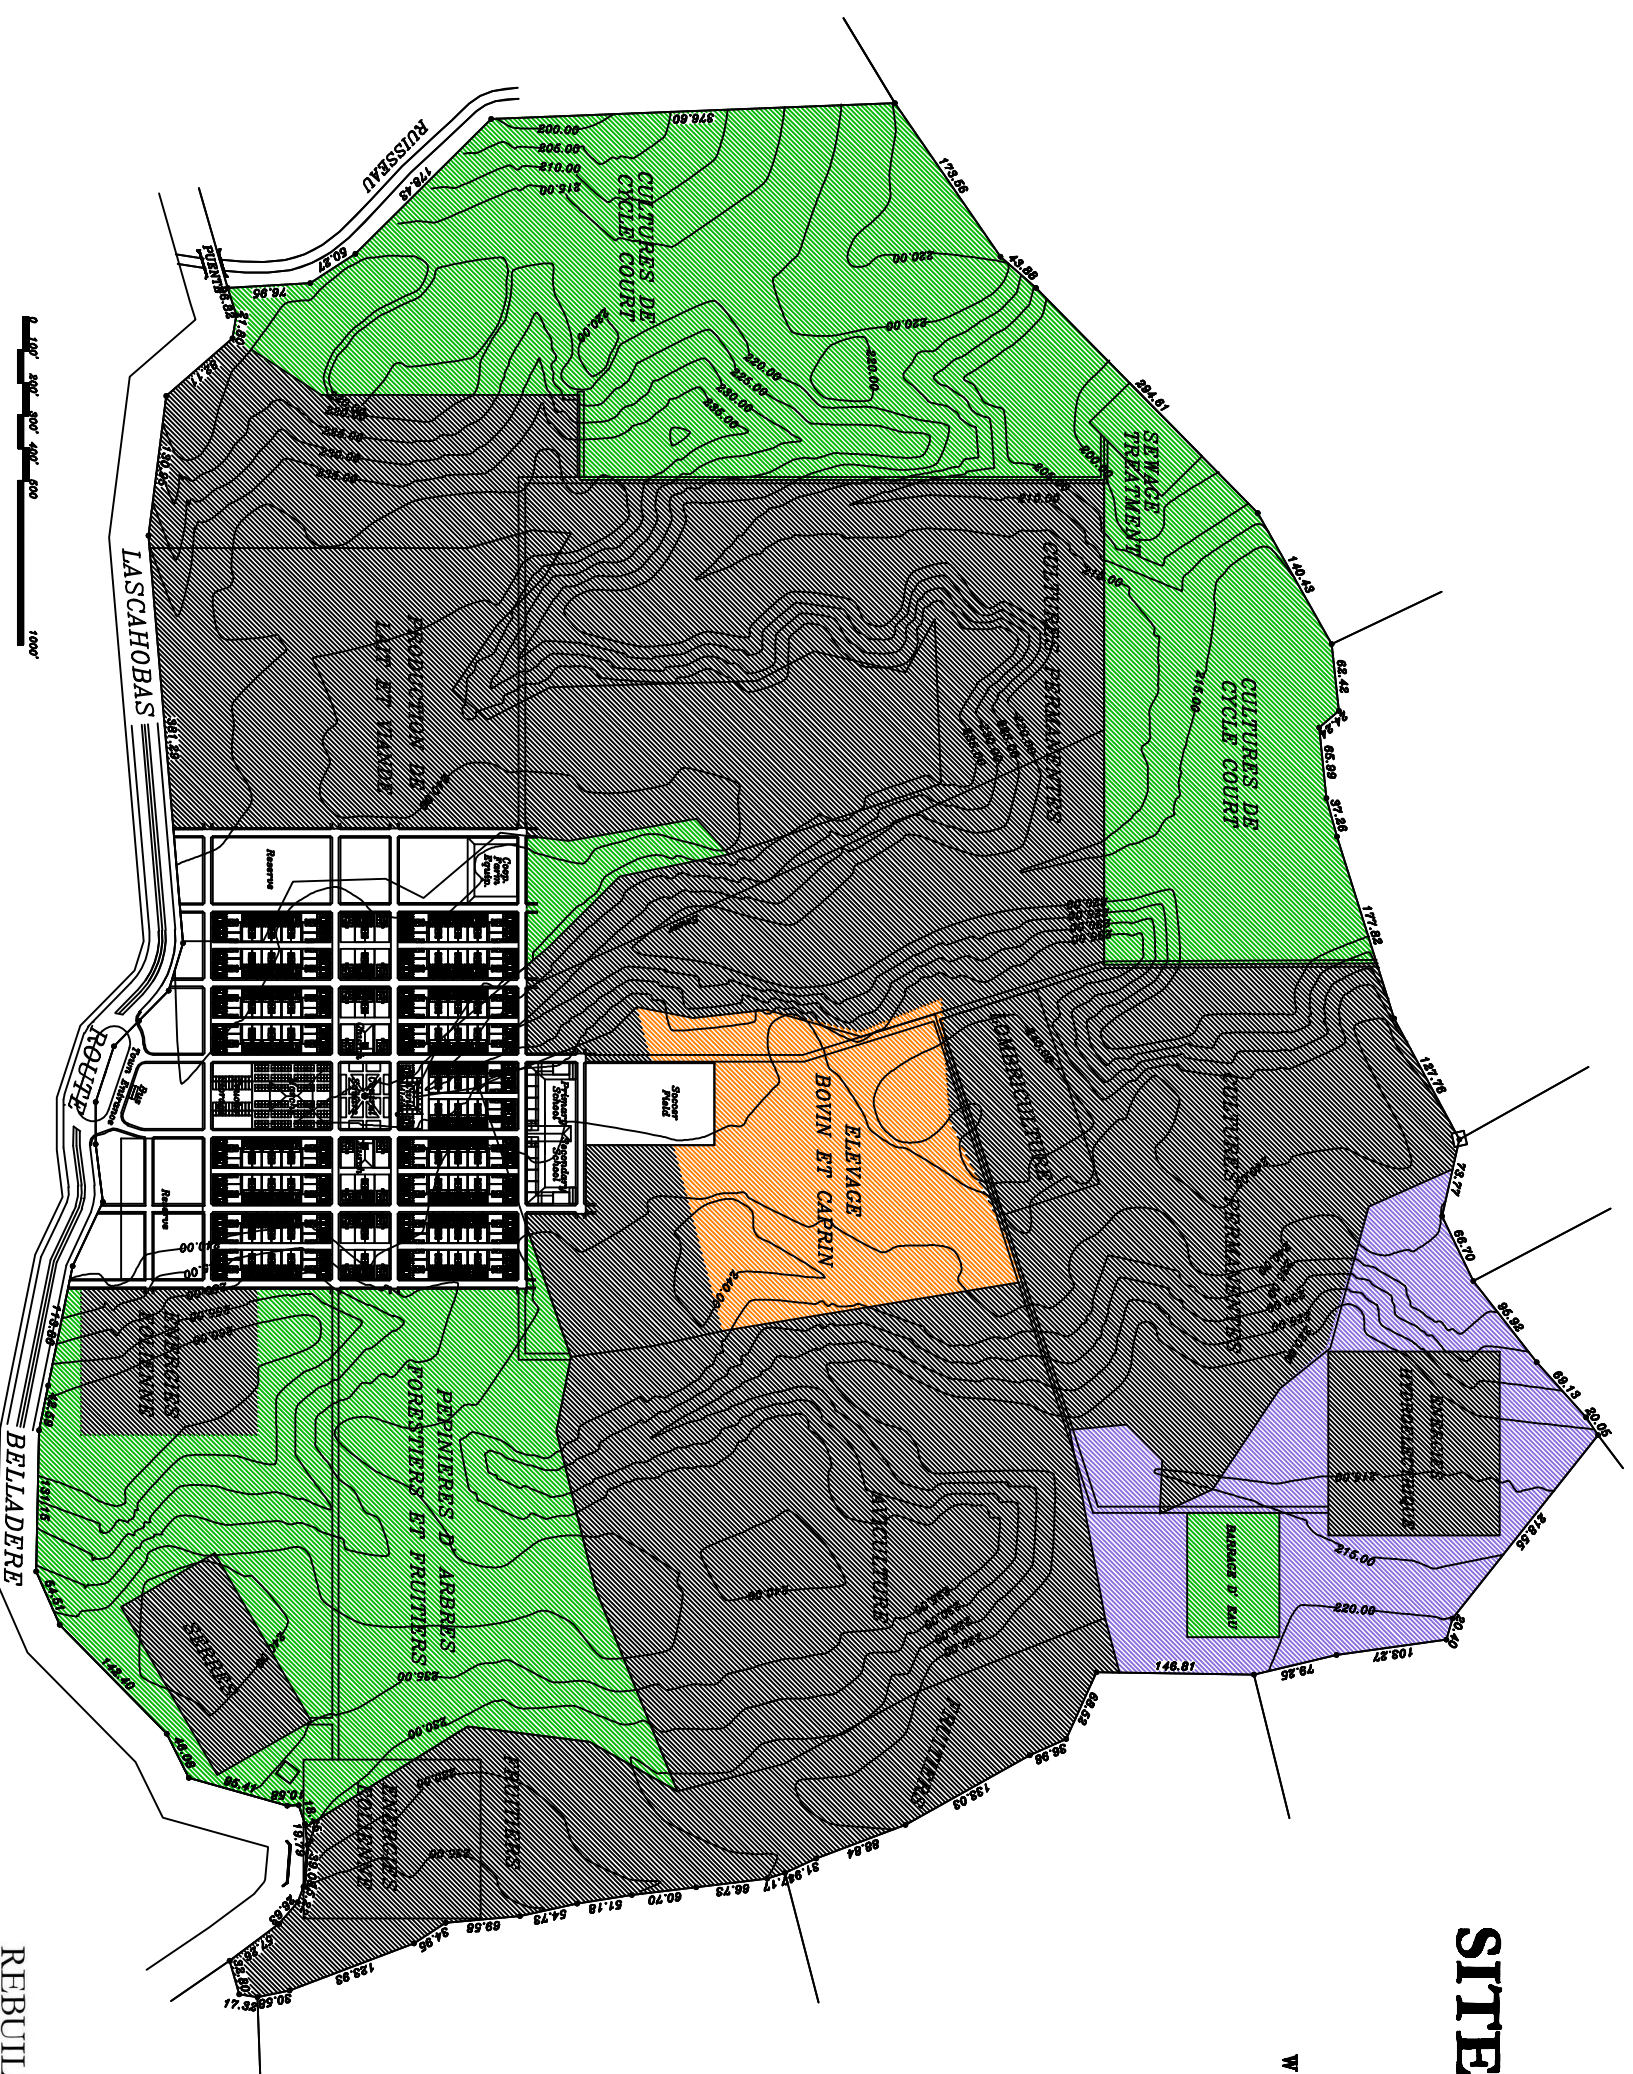


# SITE PLAN

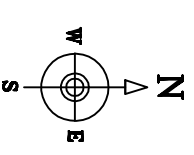

BURAS ARCHITECTURE Nir Buras LLC 1080 Wisconsin Ave NW, Washington DC 20007 202-415-5987 www.buras-classical.com

REBUILDING LIVES

**MAVILLÉ**  
CORREGIDO

